


Neuron (1 Unit)

Ambient Temperature Range: 40 - 130°F  
Units are not to scale

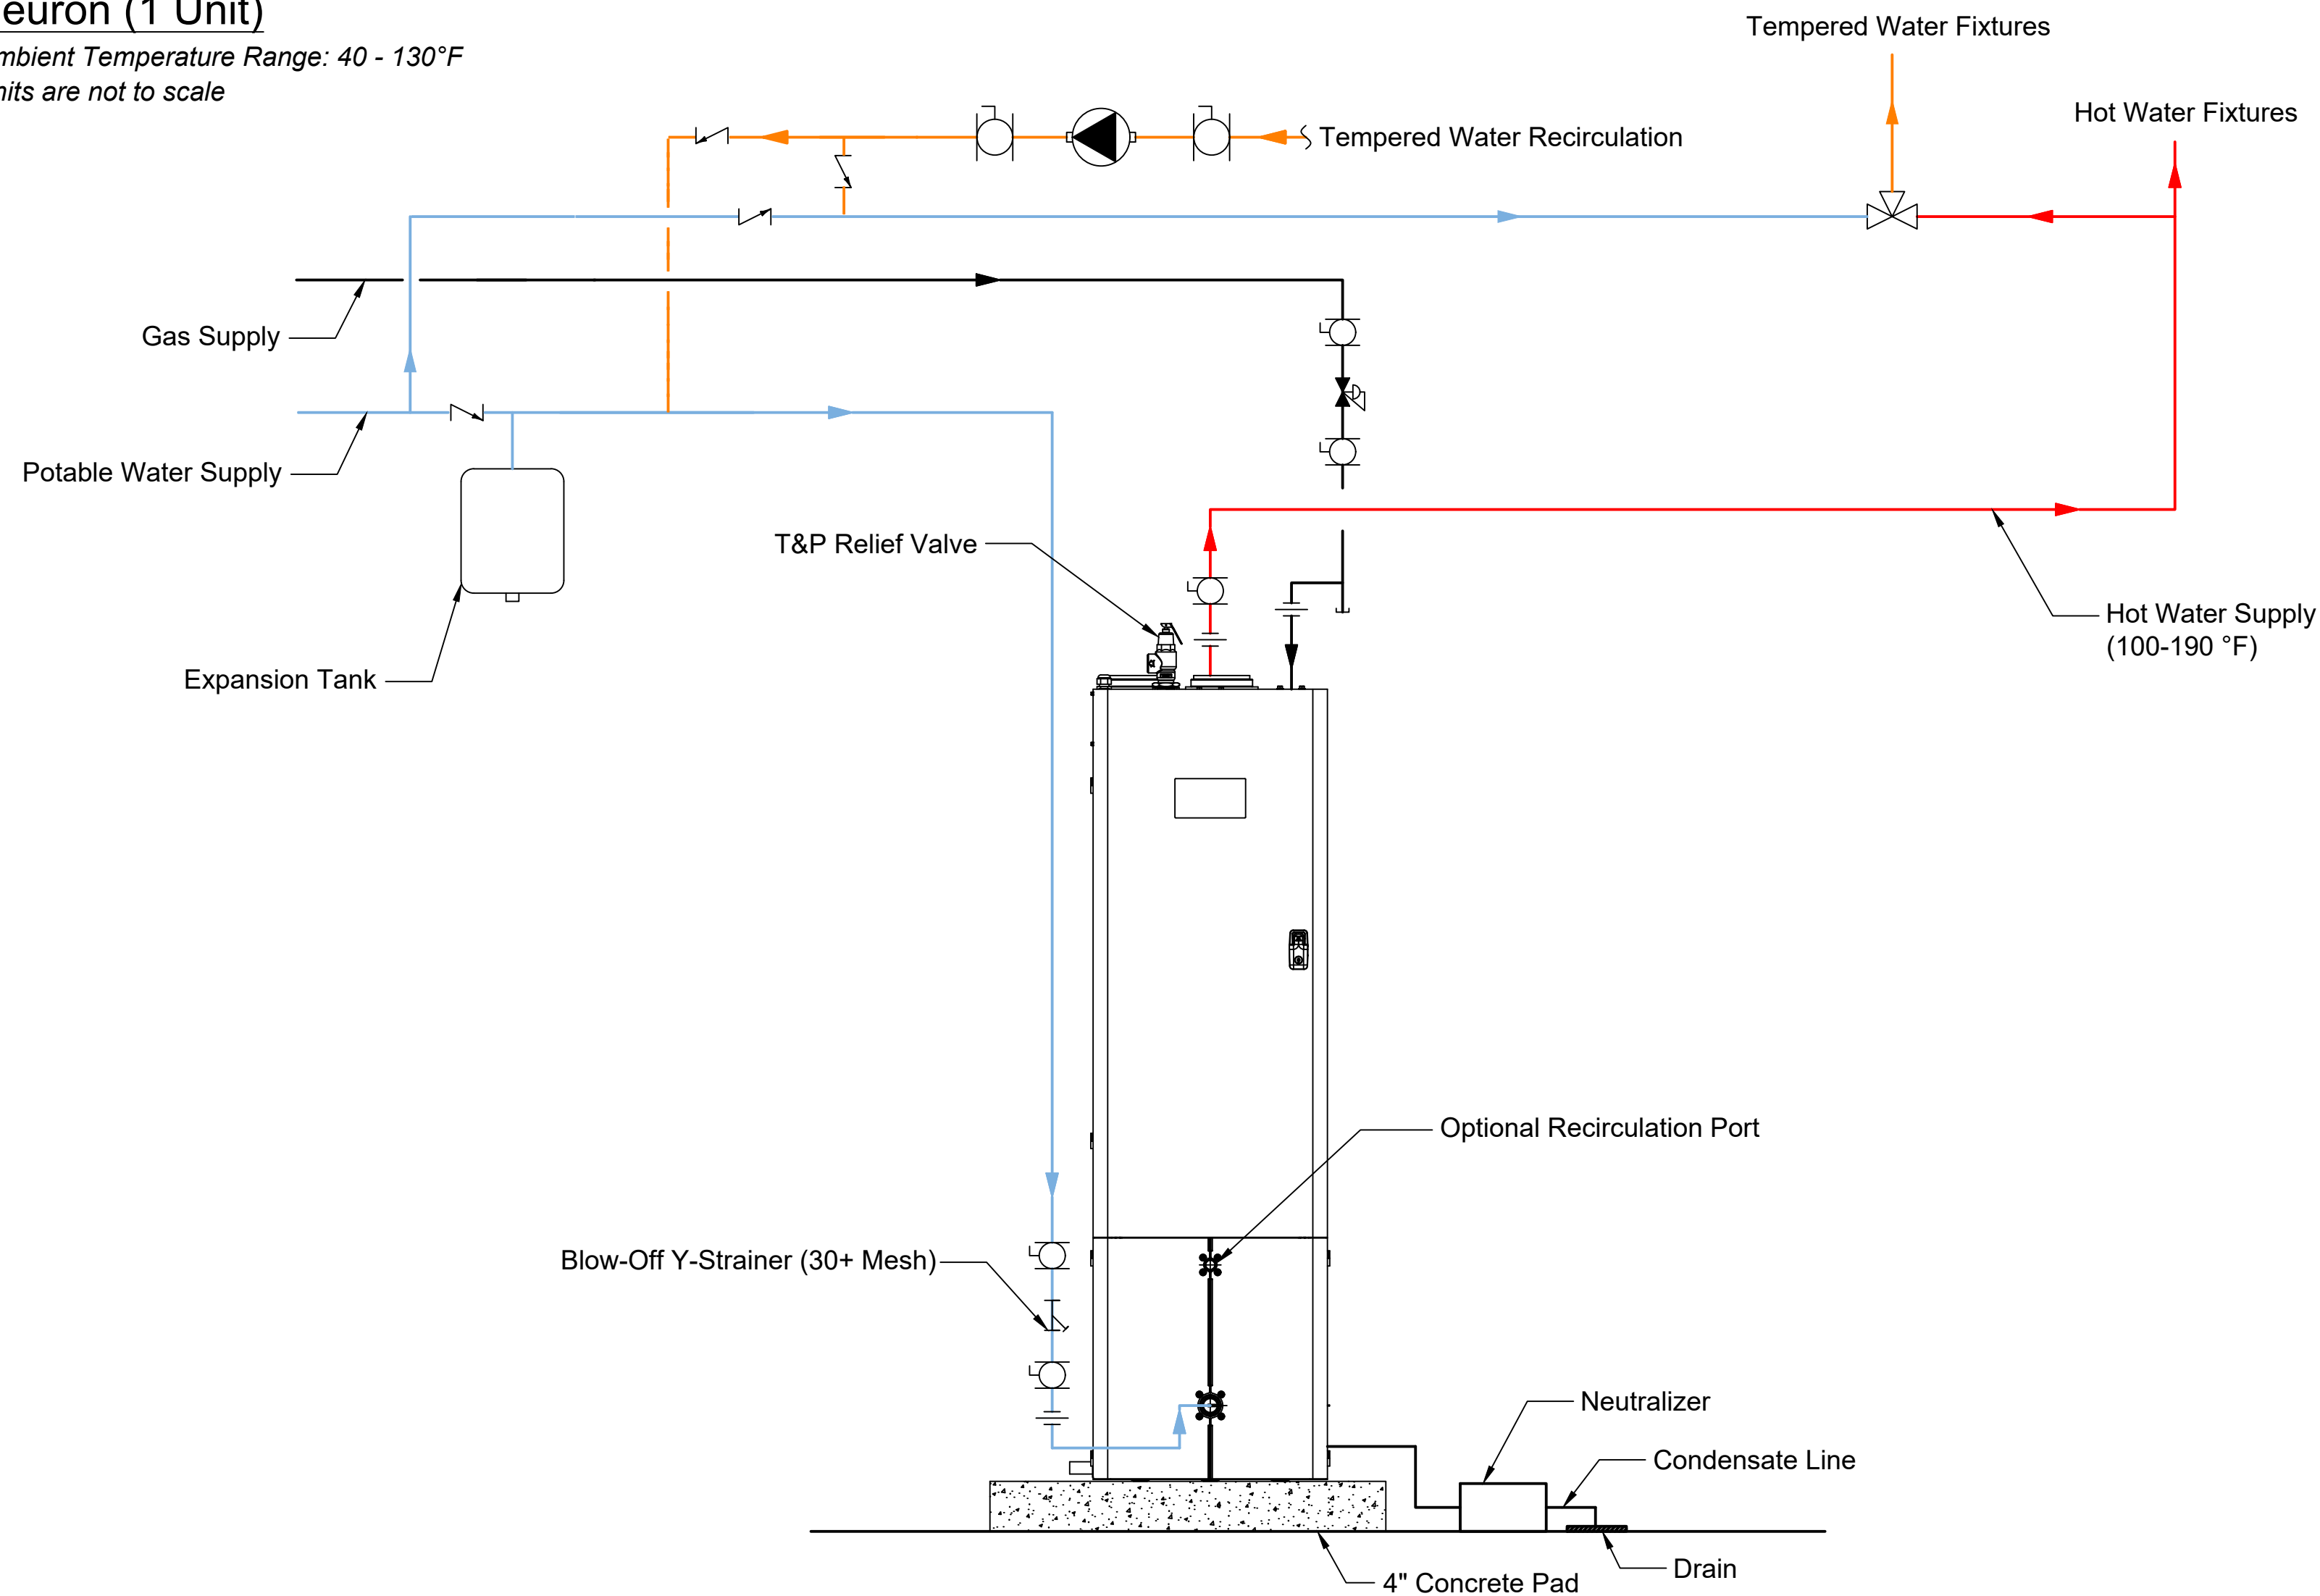

LEGEND

T&P Relief Valve

Isolation Valve

Check Valve

Pipe Coupling

Sediment Trap

Recirculation Pump

Gas Pressure Regulator

Mixing Valve

- Notes:
1. This schematic is a suggested piping diagram. Any additional requirements from local codes and ordinances shall supersede this diagram.
  2. Units are not to be installed in a closed loop system. Our gas fired units are HLW stamped.
  3. For pipe sizes and gas pressure requirements, please refer to the operation and installation manual.
  4. Gas pressure regulators to be installed for each unit. Follow manufacturer's installation instructions.
  5. Water hammer arrestor comes installed in the units.
  6. Mixing Valves, Pumps, Y-strainers, other Valves etc. to be installed according to their manufacturer's instructions.
  7. Temperature and pressure relief valve (shipped with the unit) to be installed on the top hot water port.
  8. Expansion tank to be sized based on the gallons of water in the plumbing system and to be installed per manufacturer's instruction.

This document/drawing contains confidential and proprietary information and is the property of Intellihot Green Technologies, Inc. This document/drawing was prepared for the sole purpose of soliciting quotes, producing samples, or propose services. It is submitted in confidence on the condition that you and your representatives have, but receiving it, agreed not to reproduce or copy it, in whole or in part, or to furnish such information to others, or to make an other use of it except for the purposes stated above.

DRAWING NUMBER:  
JOB NAME:

