


Wall Mount (1 Unit) with unit recirculation

Install Location Ambient Temperature: 20 - 130 °F
Units are not to scale

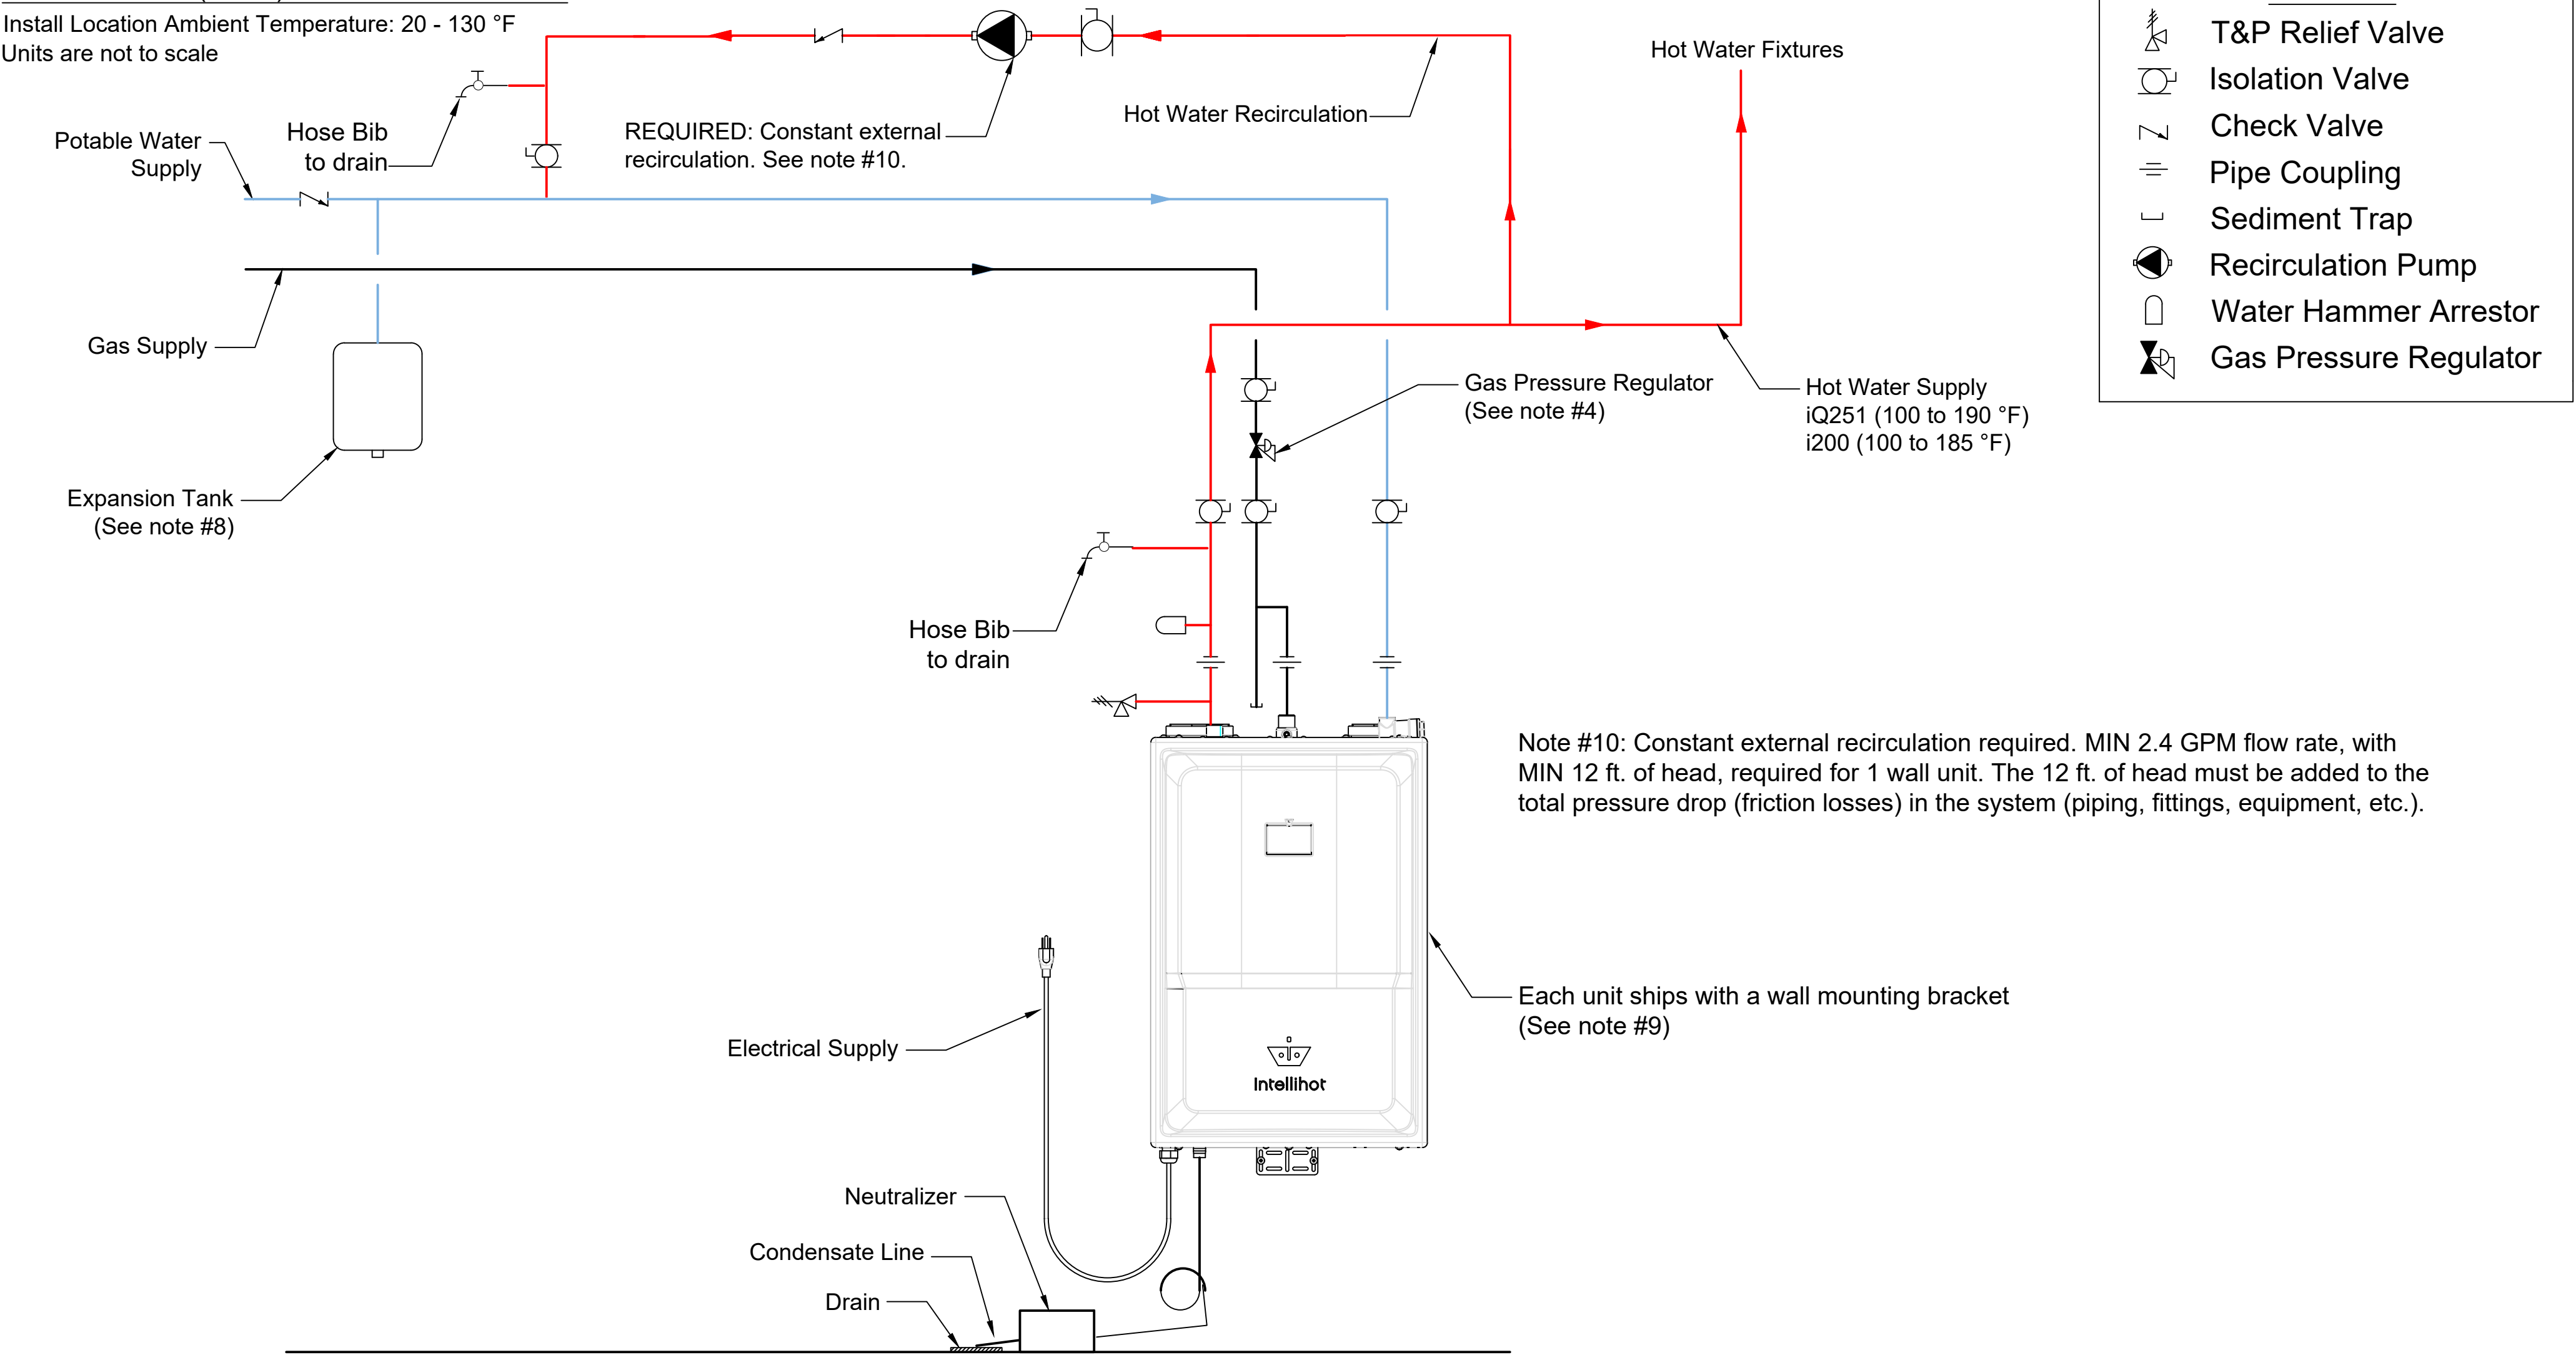

Notes:

1. This schematic is a suggested piping diagram. Any additional requirements from local codes and ordinances shall supersede this diagram.
2. Intellihot models are Category IV potable tankless water heaters not to be installed in closed loops. Refer to manuals for certifications.
3. For water piping, gas supply, and venting requirements, please refer to the operation and installation manual.
4. Gas pressure regulator required to be installed if incoming gas pressure > 14" W.C.
5. Water hammer arrestor (ships with unit) to be installed within 20 ft. of the unit on the hot water supply.
6. Y-strainer is built into the unit and accessible for service from the outside.
7. Temperature and pressure relief valve (shipped with the unit) to be installed on the hot water supply.
8. Expansion tank to be sized based on the gallons of water in the plumbing system including the recirculation piping.
9. Refer to the manuals for operating weight of the wall mounts and installation instructions.

This document/drawing contains confidential and proprietary information and is the property of Intellihot Green Technologies, Inc. This document/drawing was prepared for the sole purpose of soliciting quotes, producing samples, or propose services. It is submitted in confidence on the condition that you and your representatives have, but receiving it, agreed not to reproduce or copy it, in whole or in part, or to furnish such information to others, or to make an other use of it except for the purposes stated above.

DRAWING NUMBER:

JOB NAME:



Intellihot